


Existing Basement
151 sq.ft



Existing Ground Floor
873 sq.ft

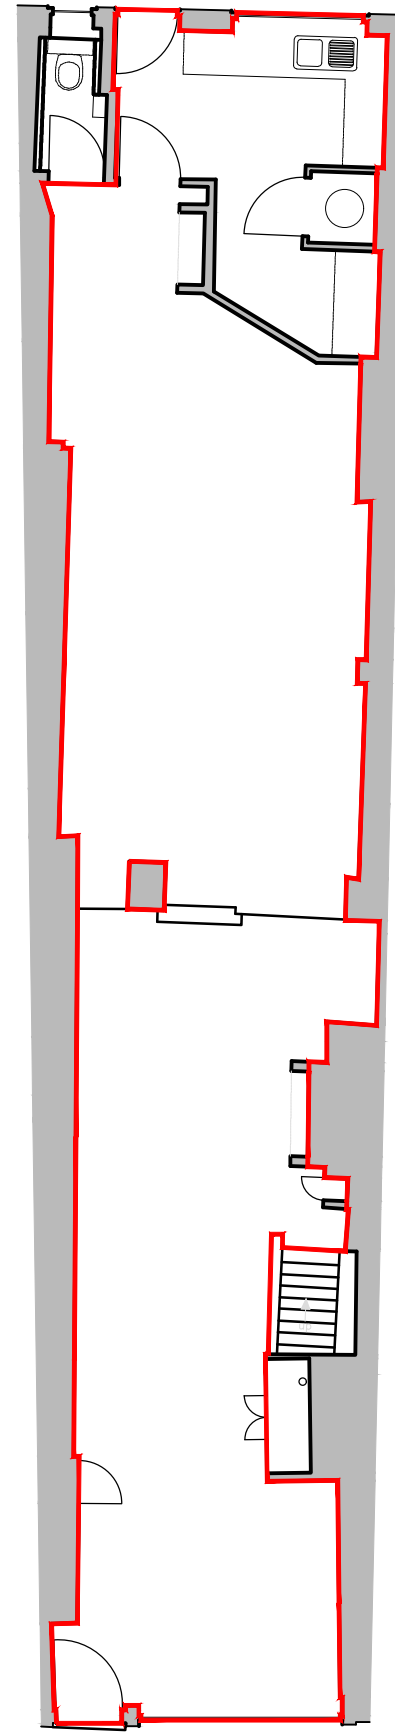

© This drawing is the copyright of SORBON ESTATES
All dimensions and levels must be checked on site and verified
prior to construction

Notes

Rev.	Description	Date
A	Red line and areas added	13.08.19

Project

9 High Street
Marlow

Drawing Title

Existing Basement and
Ground Floor Plans

SORBON
ESTATES

'Sorbon', Aylesbury End, Beaconsfield,
Buckinghamshire. HP9 1LW
Tel: 01494 671331
Fax: 01494 676417
DX 34507 Beaconsfield

Drawn By: AJT Date: 18.04.19

Scale: 1:100 A3

Drawing No. 9HSM/EFP/001 Revision A